

NOTES:

ENTRANCE

- 12'x12' Glass facade.
- Entrance Desk available.

EVENT SPACE

- Large space with unistrut ceiling grid, ceiling and floor power.
- Additional Lighting and AV equipment installed upon request (additional).

GREENROOM AND RESTROOMS


- Separate space with two bathrooms (1 ADA).

FLEX SPACE: PHOTO STUDIO

- Separate rental space complete with Photography studio equipment (Lights, Seamless)
- This space can convert to High Resolution Screening Room and seat up to 50 on benches.
- Walls are lined with blackout curtains that can be opened up to ENTRANCE and EVENT SPACE.
- 12'x12' garage door opens into space for unloading into PHOTO STUDIO and EVENT SPACE.


*Grey areas are not available for rent.

80'-11 1/4"

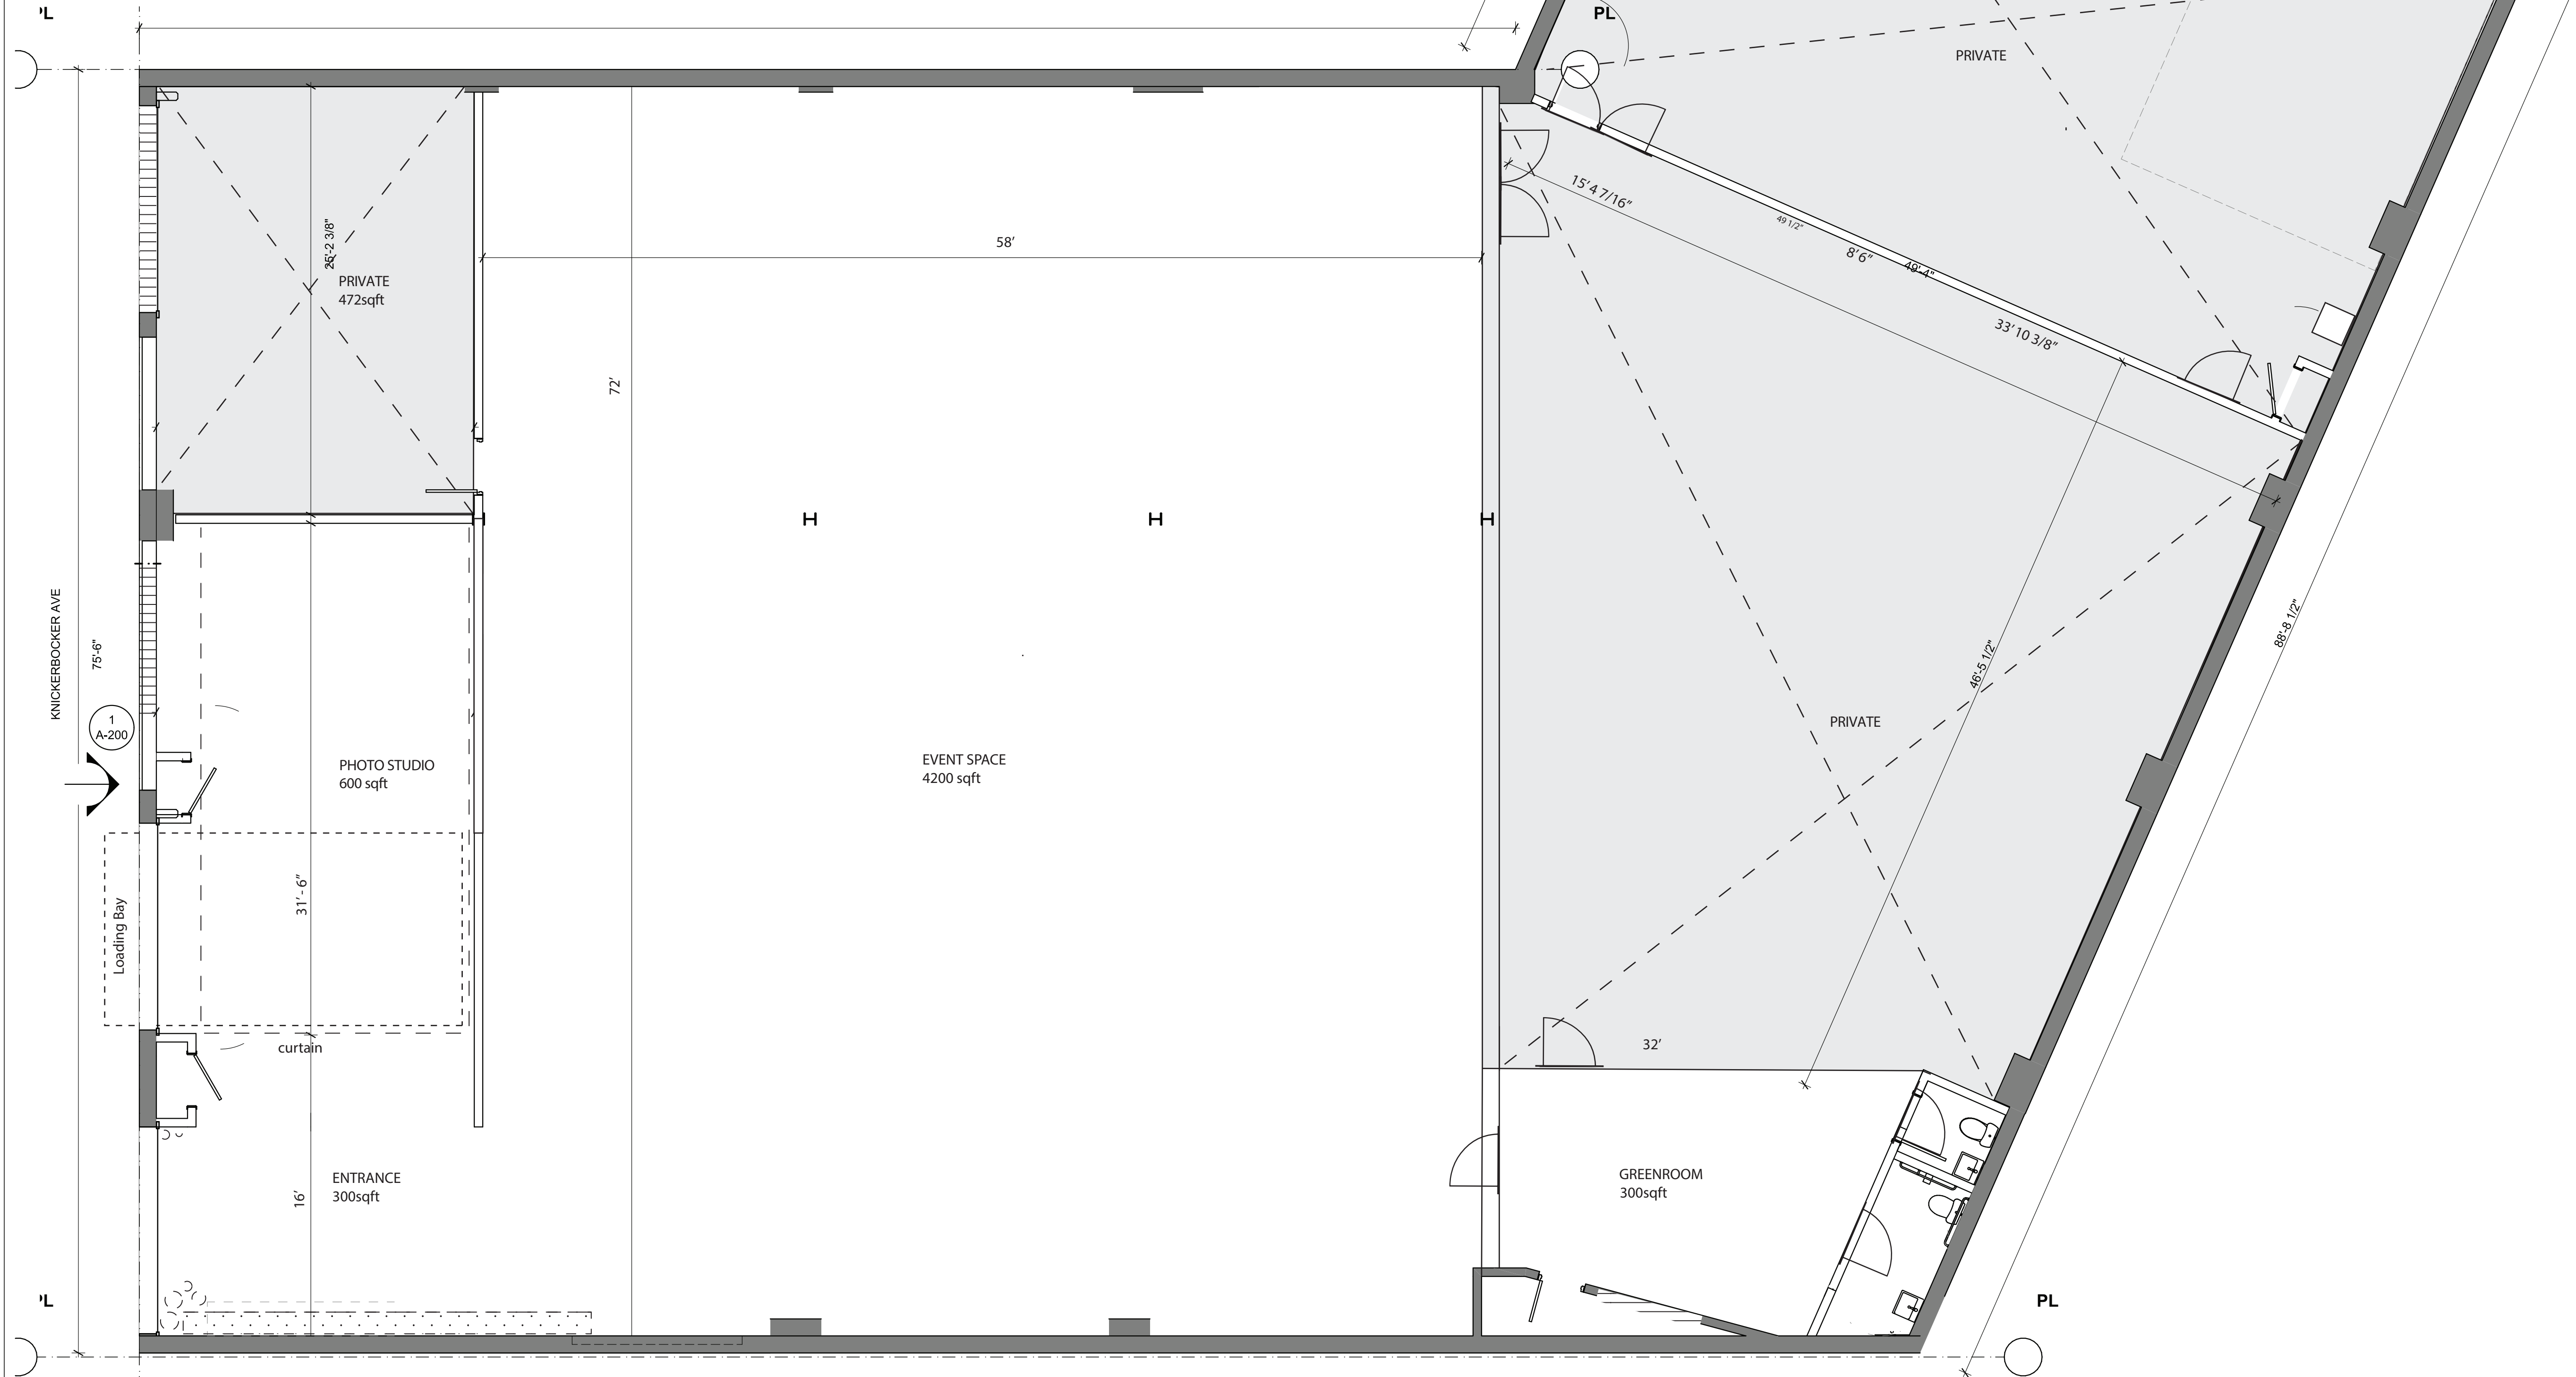

WORTHLESSTUDIOS
7 Knickerbocker Ave
Brooklyn, NY 11237

PLANS
MAIN FLOOR PLAN

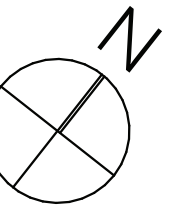

NOT FOR CONSTRUCTION

ID	DATE	ISSUE

Sheet Revision # _____
Project ID _____ Wor1.A
Sheet Scale _____ 1"= 5.3ft
Drawing No. _____

A-101